

FOR CONSTRUCTION

PLAN OF WORKS
SCALE - 1:500

- GENERAL NOTES**
- ALL EXISTING STORMWATER CONNECTIONS INTO CAMP CREEK ARE TO BE PROTECTED DURING THE WORKS AND EXTENDED AS NECESSARY IN ACCORDANCE WITH TASMANIAN STANDARD DRAWINGS.
 - BIDIM A29 GEOTEXTILE OR SIMILAR IS TO BE USED TO REDUCE SILTATION INTO CAMP CREEK.
 - ALLOWANCE OF 30% BULK MATERIAL FILL HAS BEEN MADE FOR SUBSIDENCE INTO CREEK BED.
 - ALL AREAS OF ACTIVE EXCAVATION AND WORKS ARE TO BE FENCE/HOARDED TO PREVENT PEDESTRIAN ACCESS.
 - COFFER DAM IS TO BE CONSTRUCTED OF CLEAN FILL MATERIALS, FREE FROM CONTAMINATES AND HYDROCARBONS.
 - ALIGNMENT OF COFFER DAM WALLS ARE TO BE CONFIRMED ONSITE, CO-ORDINATES MAY BE SUPPLIED TO ASSIST IN SETTING OUT DAM WALLS.
 - SUITABLE AREAS FOR LAY DOWN OF EQUIPMENT AND MATERIALS ARE TO BE IDENTIFIED ONSITE PRIOR TO COMMENCEMENT OF WORKS.
 - DBYD ARE TO BE UNDERTAKEN FOR EACH SITE PRIOR TO COMMENCEMENT OF WORKS.
 - ANGULAR ROTATION FOR THE FACE OF THE ARMOUR ROCK WALL IS TO BE NOMINALLY 30°.
 - FOR ALL GENERAL CIVIL WORKS REFER TO THE SUITE OF TASMANIAN STANDARD DRAWINGS AS DEFAULT.
 - CONTACT ENGINEERING DEPARTMENT FOR ANY POTENTIAL VARIATIONS FROM DRAWINGS.
 - PRIOR TO ANY EXCAVATION OF THE EXISTING CREEK BED CONTAMINATION ASSESSMENT MUST BE UNDERTAKEN. CONTACT ENGINEERING SERVICES TO ARRANGE CONTAMINATION ASSESSMENT

No	Date	By	Revision Details
A			
B			
C			
D			
E			
F			

Drawing Details	
Survey:	
Design: CG	
Check: GE	
Scale:	
Datum:	
Date: 17/05/18	


Plan Approval	
Signed:	
Date:	17 / 05 / 2018

Circular Head Council

Merish Wharfed Council

**CAMP CREEK
PROPOSED LAND RECLAMATION
GENERAL ARRANGMENT**

Plan Ref No.	Sheet	Rev
14558 - 1	A	

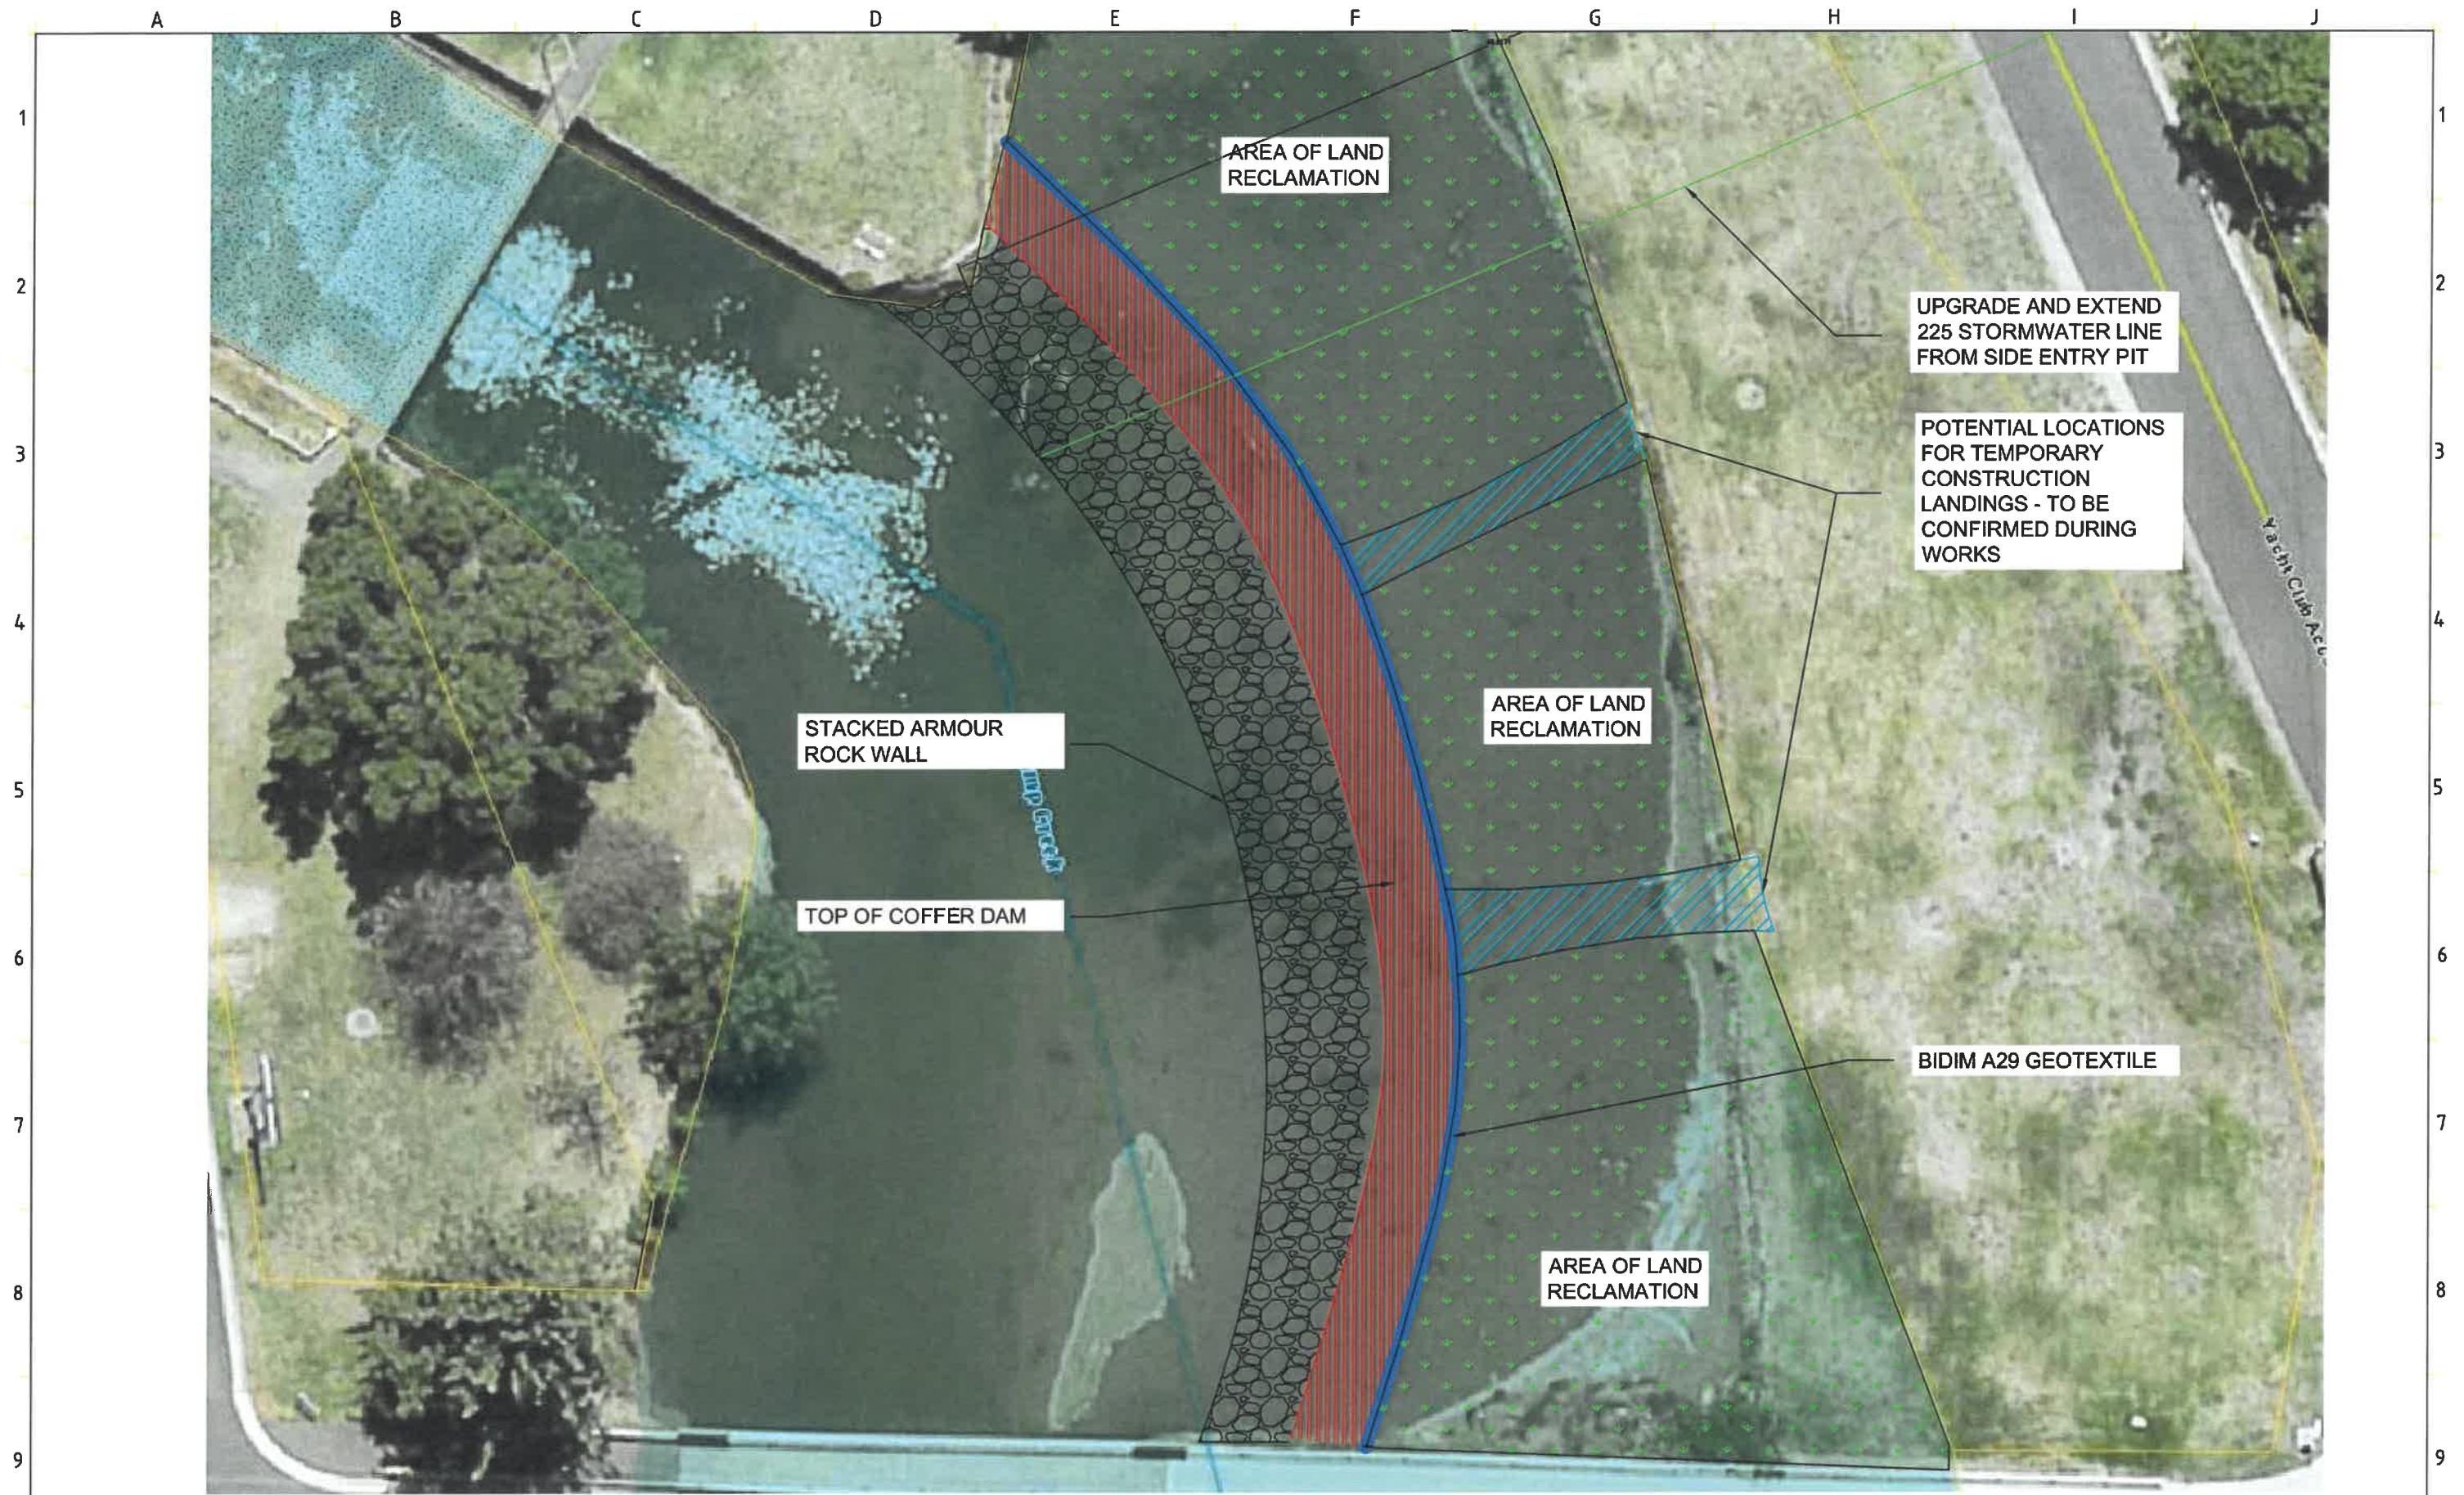

FOR CONSTRUCTION

PLAN OF WORKS
SCALE - 1:250

No	Date	By	Revision Details
A			
B			
C			
D			
E			
F			


Drawing Details	
Survey:	
Design: CG	
Check: GE	
Scale:	
Datum:	
Date: 17/05/18	

Plan Approval	
Signed:	
Date:	17 / 05 / 2018



CAMP CREEK
PROPOSED LAND RECLAMATION
STAGE 1 PLAN OF WORKS

Plan Ref No.	Sheet	Rev
14558 - 2	A	

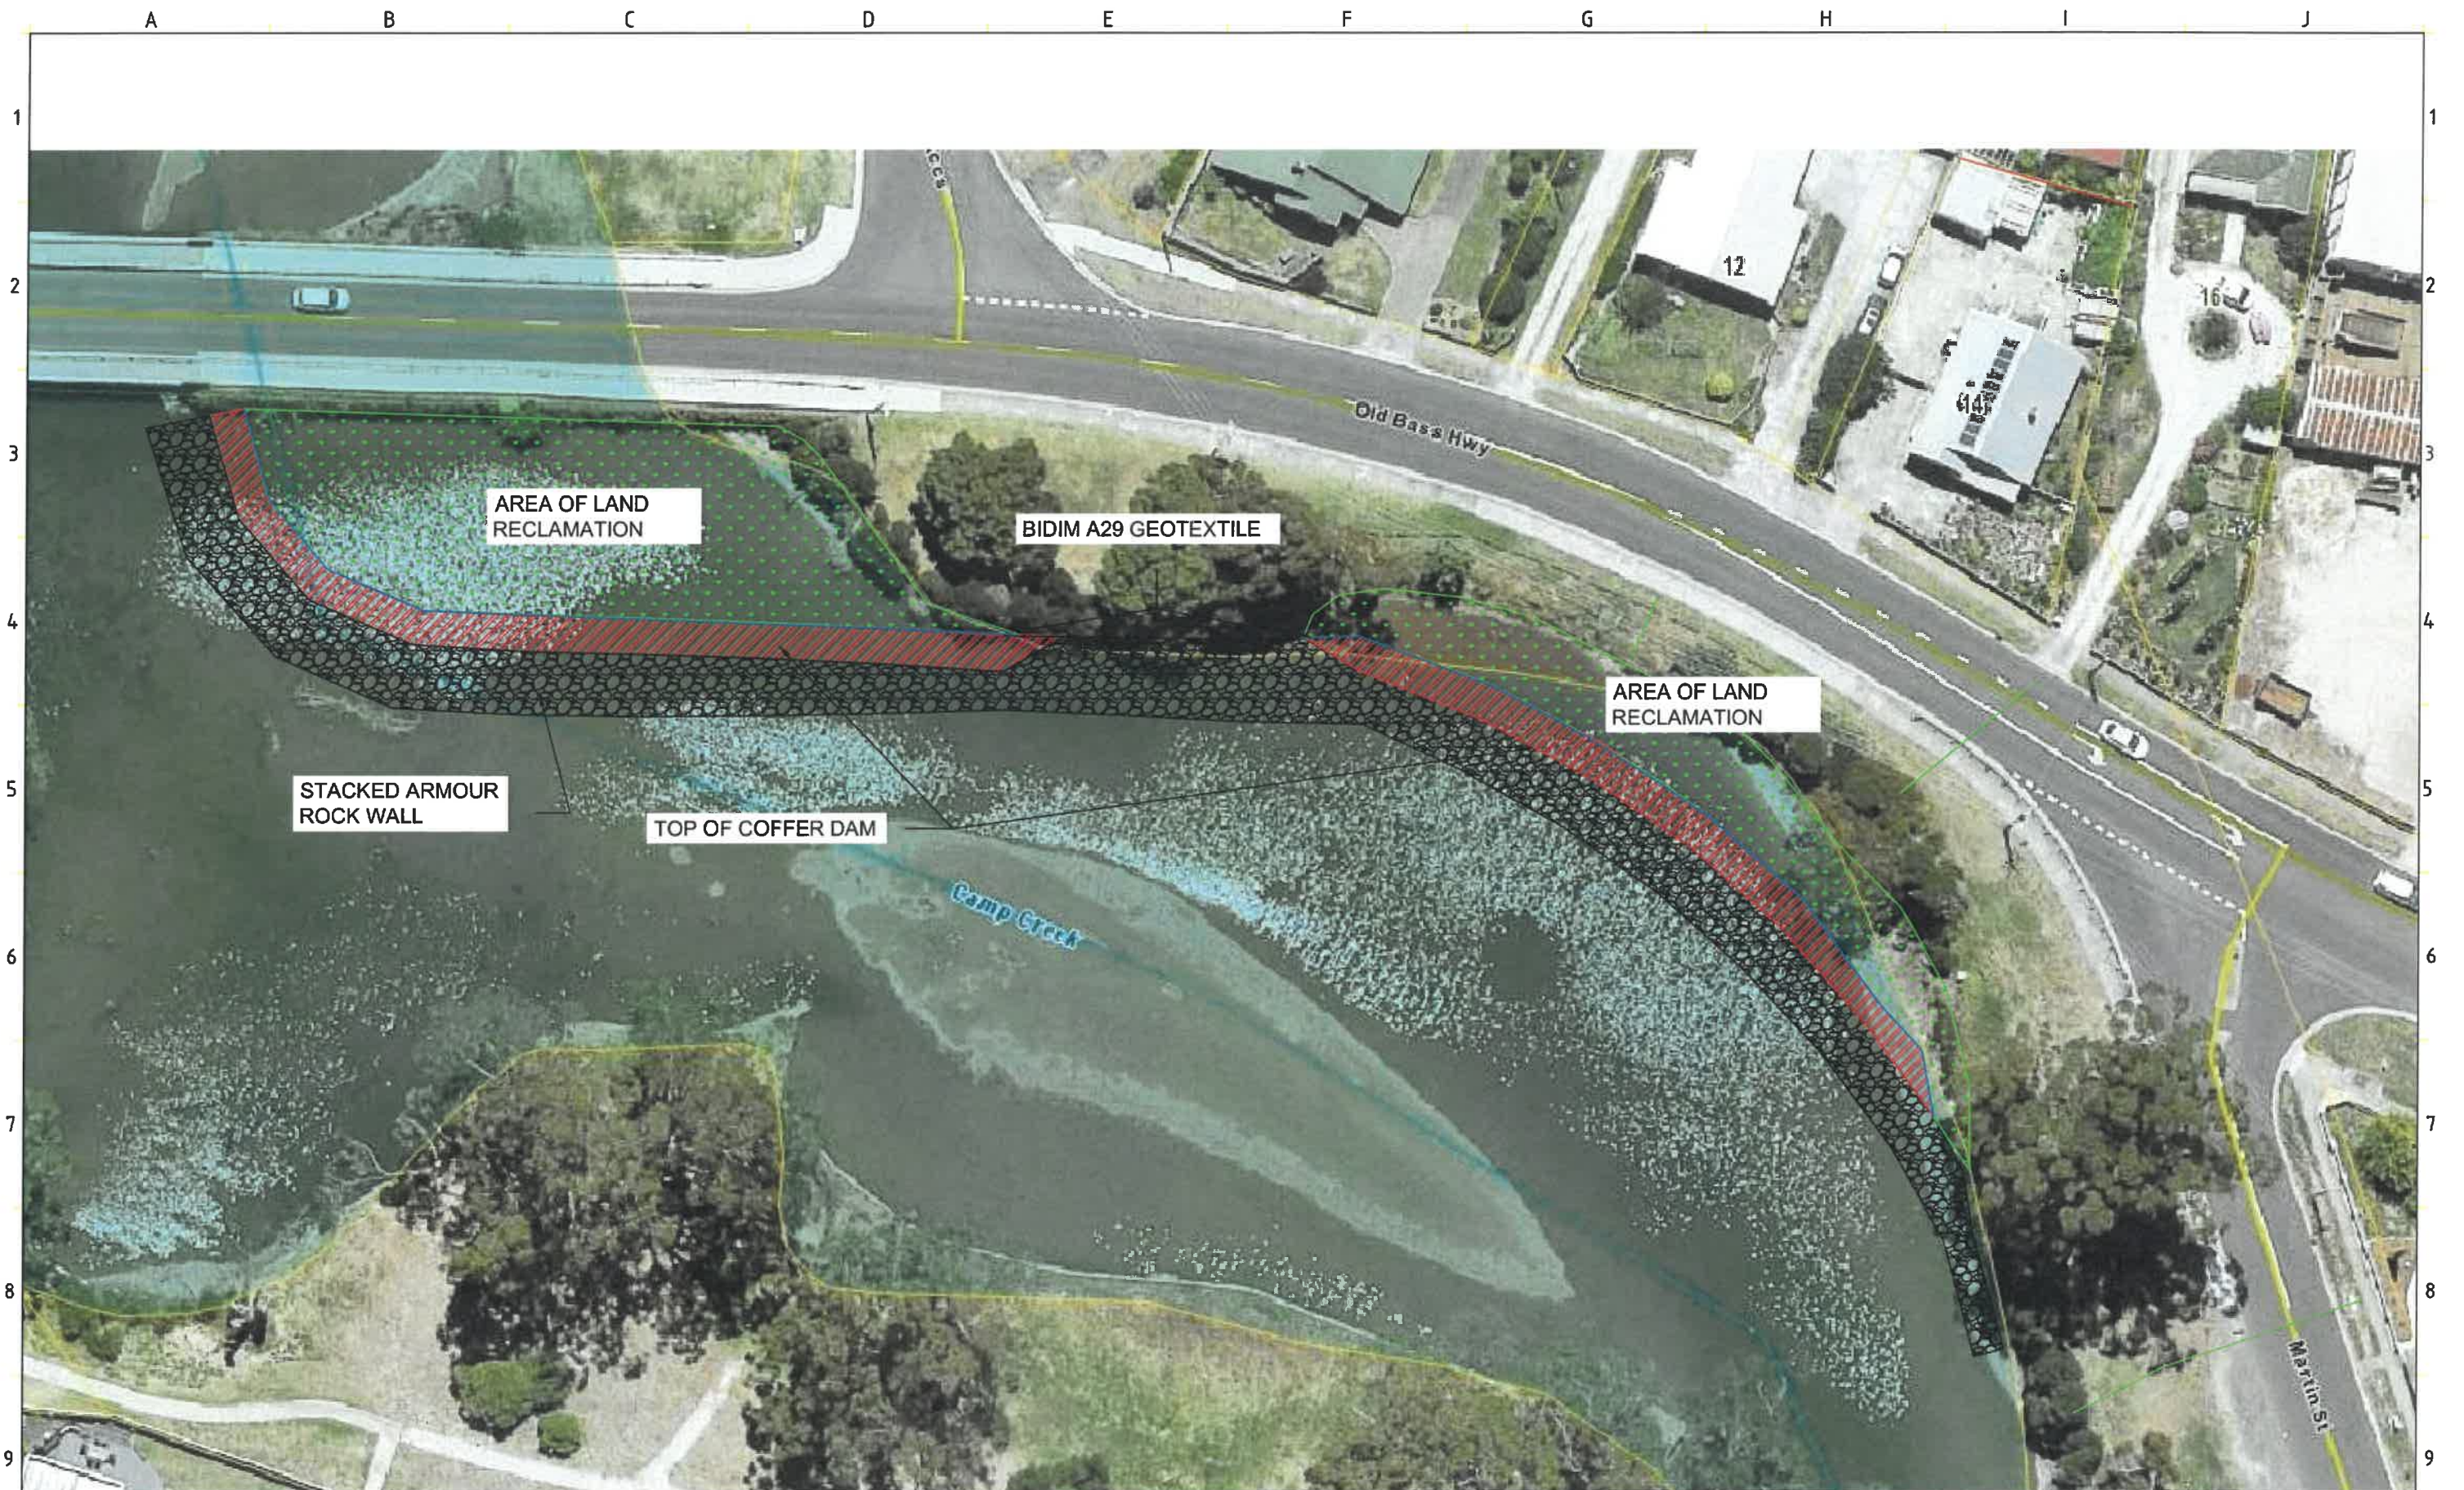


FOR CONSTRUCTION

PLAN OF WORKS
SCALE - 1:500

No	Date	By	Revision Details
A			
B			
C			
D			
E			
F			

Drawing Details	
Survey:	
Design: CG	
Check: GE	
Scale:	
Datum:	
Date: 17/05/18	

Plan Approval	
Signed:	
Date:	17 / 05 / 2018






**CAMP CREEK
PROPOSED LAND RECLAMATION
STAGE 2 PLAN OF WORKS**

Plan Ref No.	Sheet	Rev
14558 - 3	A	

A B C D E F G H I J

1
2
3
4
5
6
7
8
9

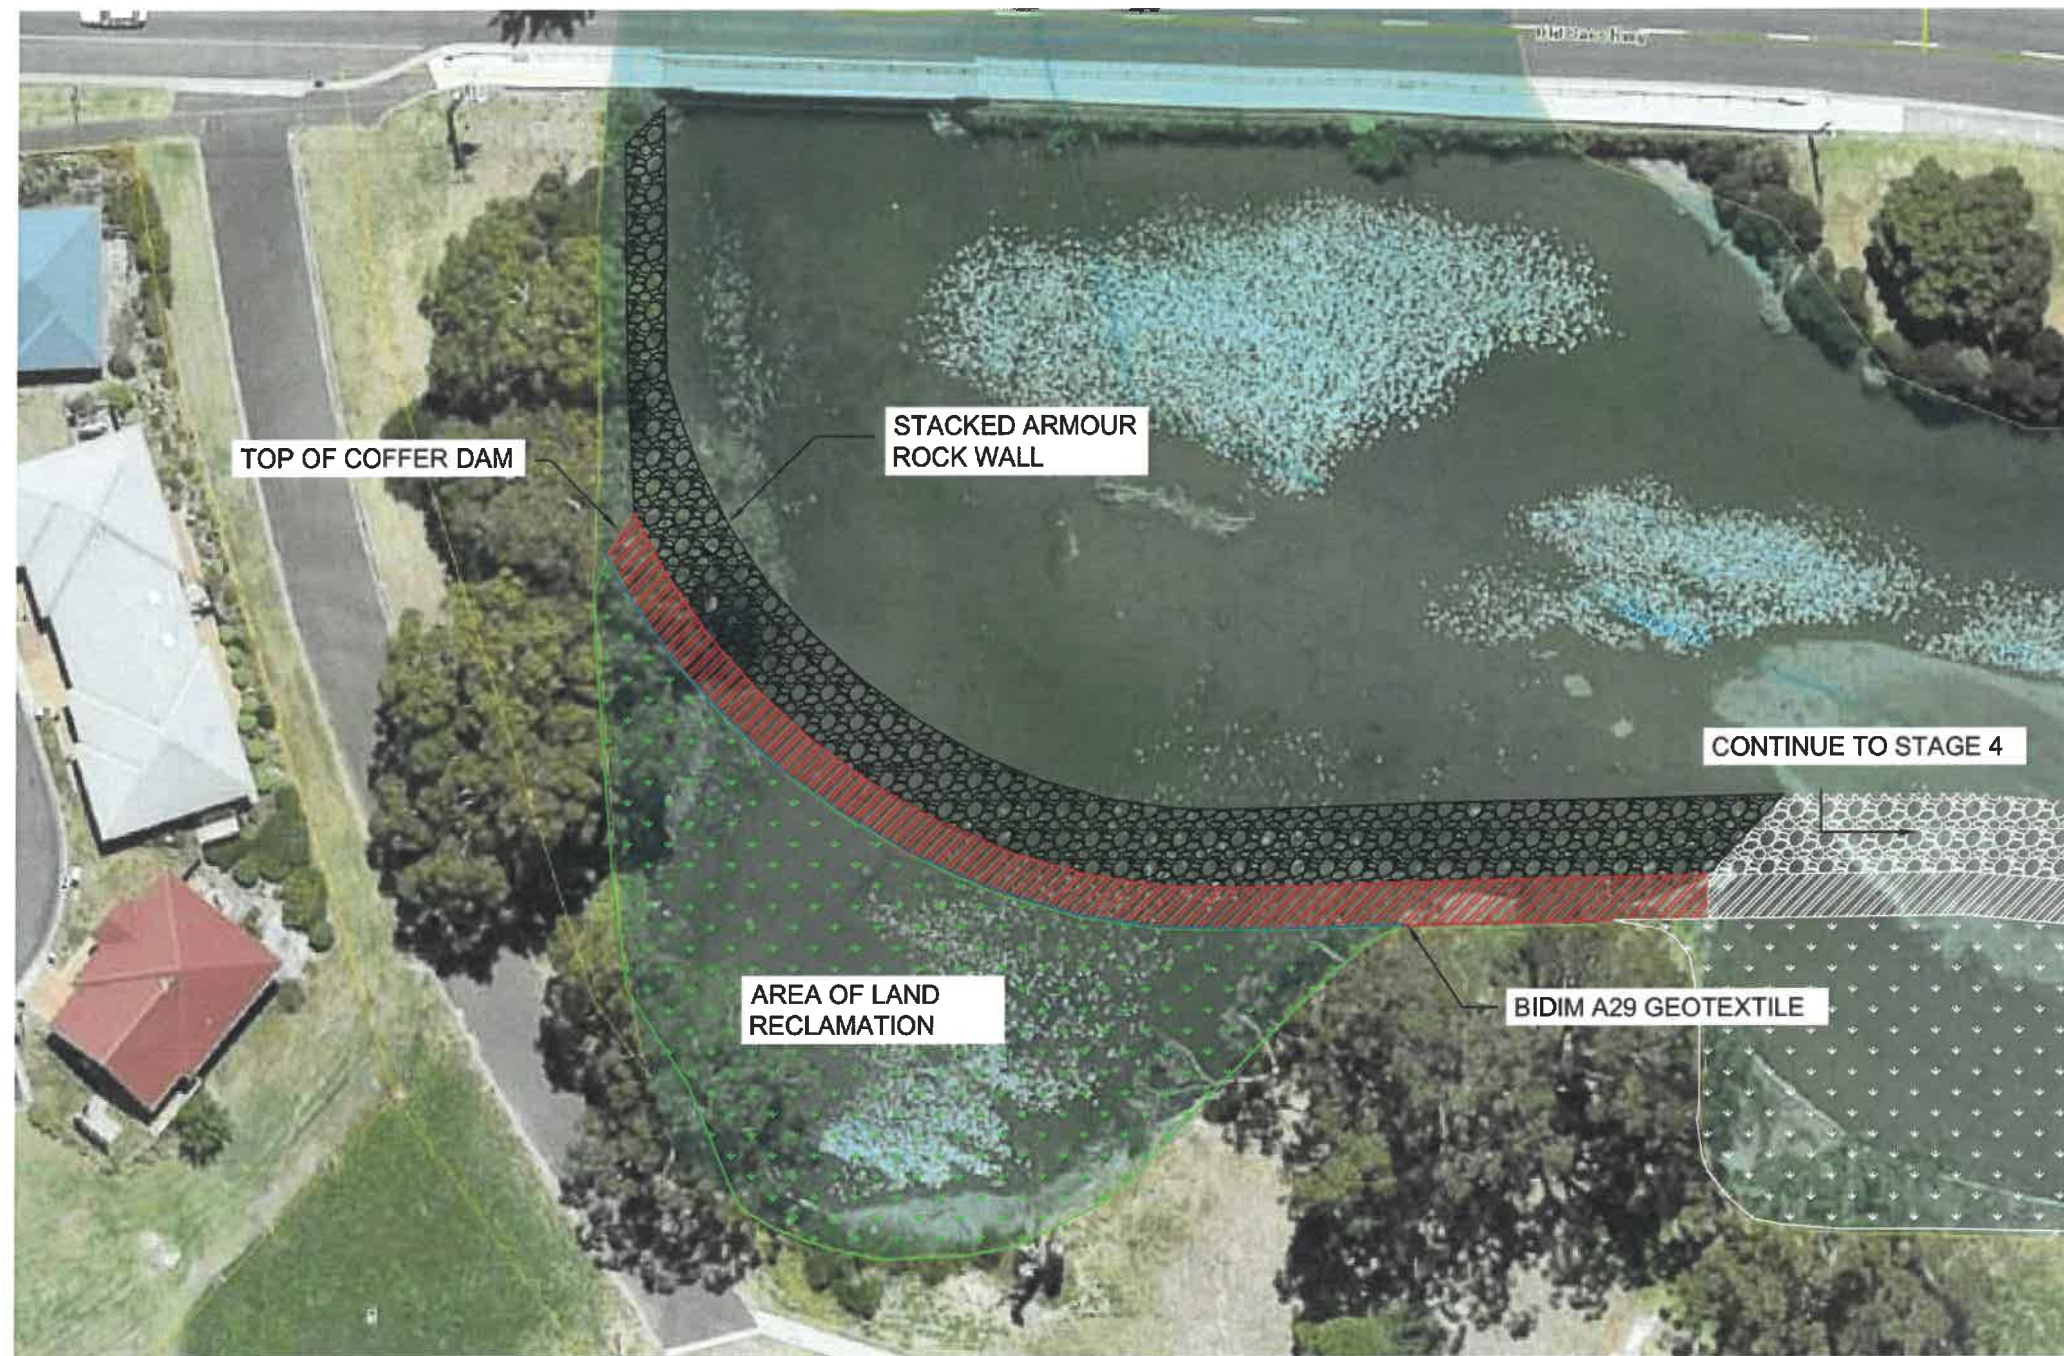

FOR CONSTRUCTION

PLAN OF WORKS
SCALE - 1:500

No	Date	By	Revision Details
A			
B			
C			
D			
E			
F			

Drawing Details		Plan Approval
Survey:		Signed:
Design: CG		Date: 17 / 05 / 2018
Check: GE		
Scale:		
Datum:		
Date: 17/05/18		




CAMP CREEK
PROPOSED LAND RECLAMATION
STAGE 3 PLAN OF WORKS

Plan Ref No.	Sheet	Rev
14558 - 4	A	

A B C D E F G H I J

10

10

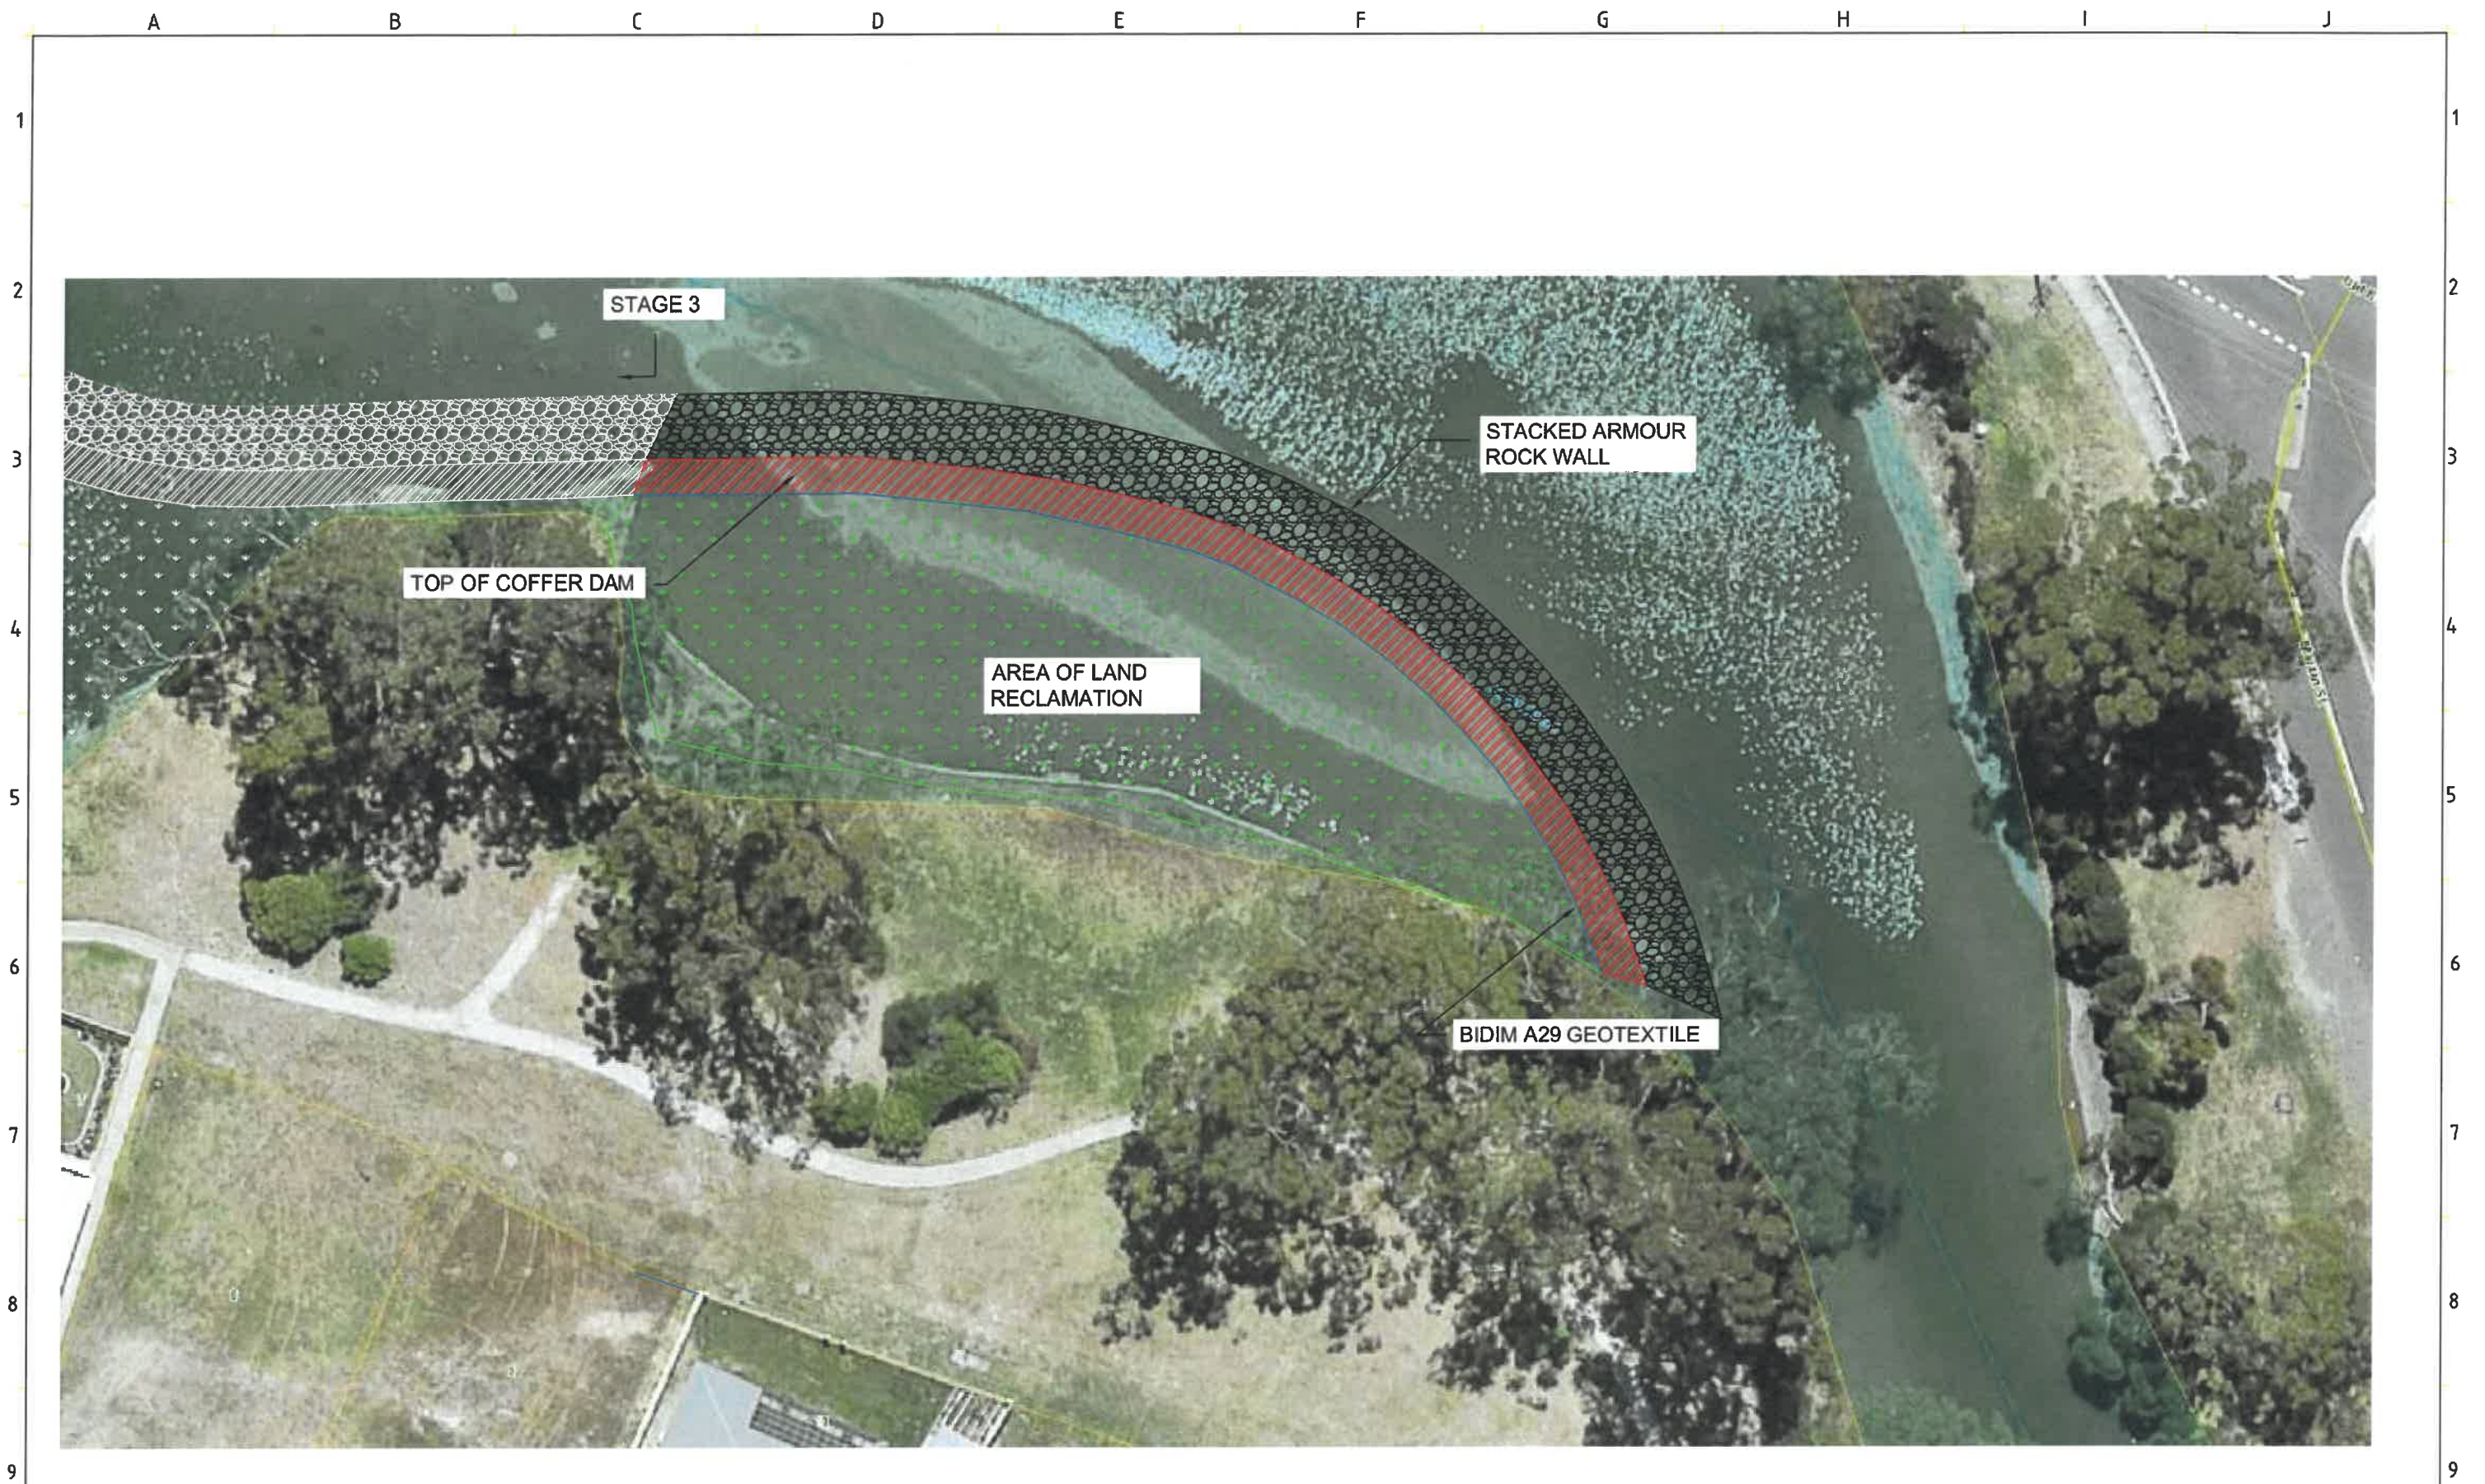

FOR CONSTRUCTION


PLAN OF WORKS
SCALE - 1:500

No	Date	By	Revision Details	Drawing Details	Plan Approval
A				Survey:	 Signed: _____ Date: 17 / 05 / 2018
B				Design: CG	
C				Check: GE	
D				Scale:	
E				Datum:	
F				Date: 17/05/18	



CAMP CREEK
PROPOSED LAND RECLAMATION
STAGE 4 PLAN OF WORKS

Plan Ref No.	Sheet	Rev
14558 - 5	A	

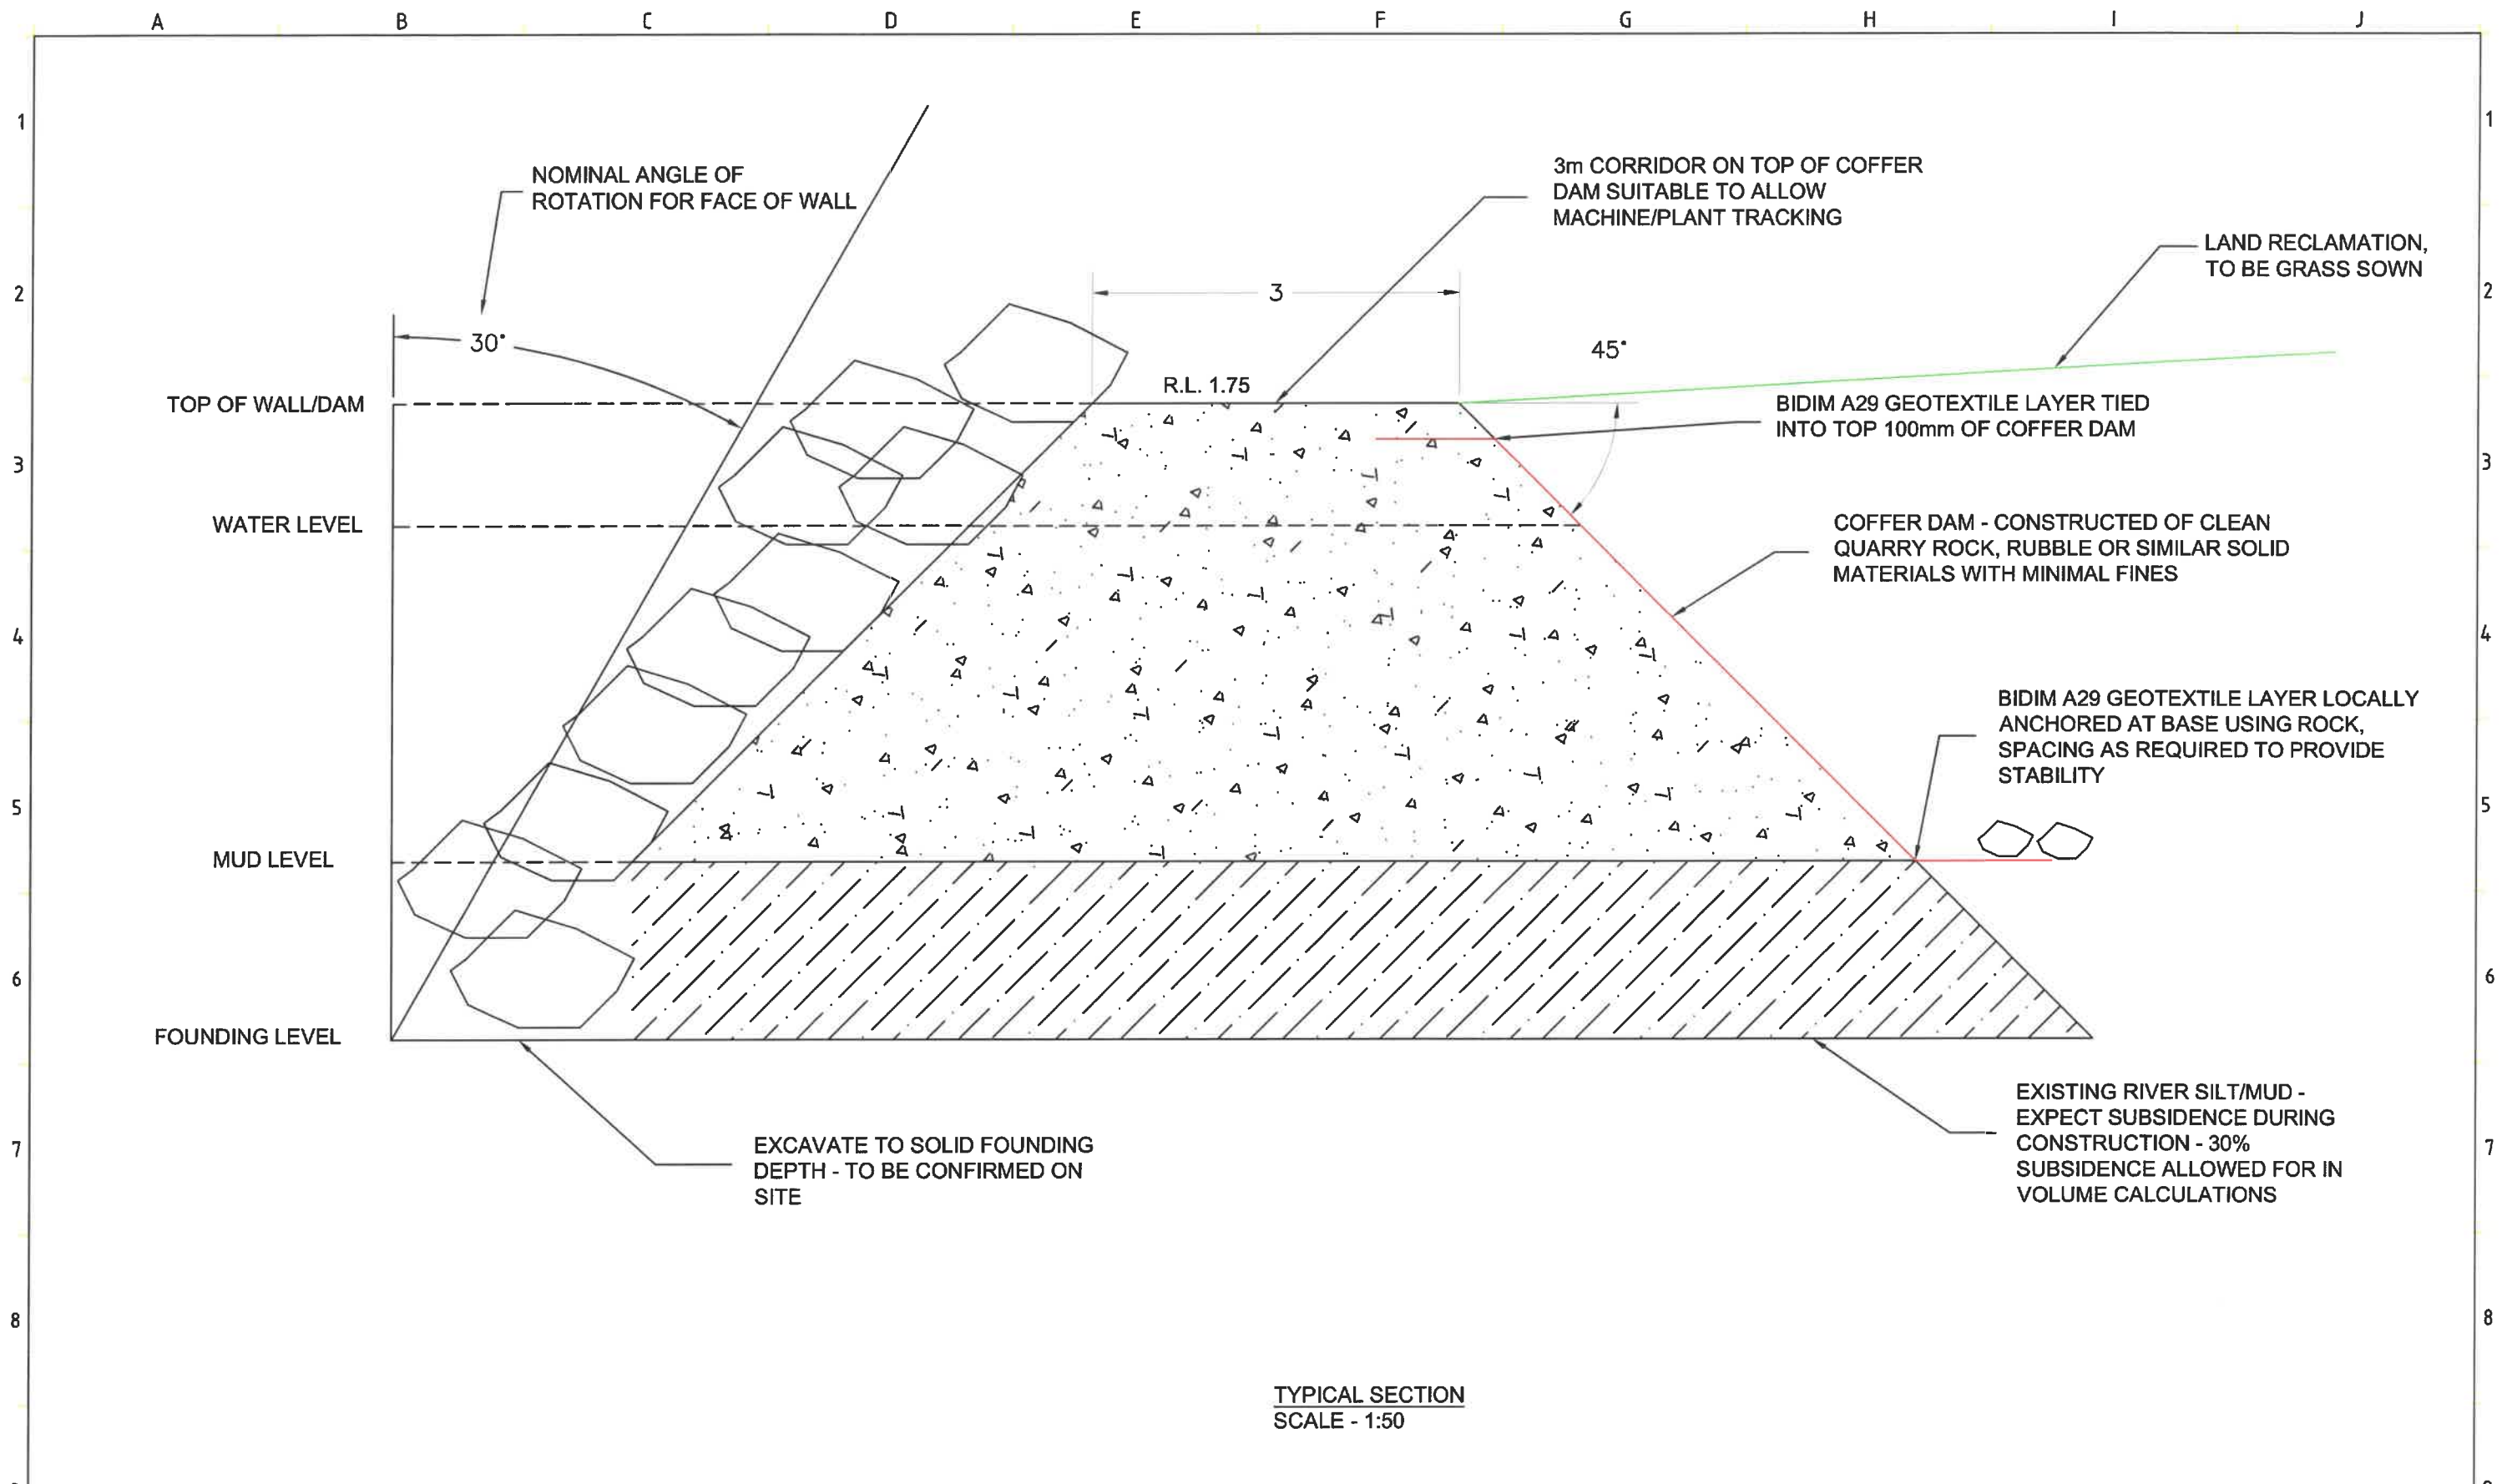

FOR CONSTRUCTION

TYPICAL SECTION
SCALE - 1:50

No	Date	By	Revision Details	Drawing Details	Plan Approval	  	<p>CAMP CREEK PROPOSED LAND RECLAMATION TYPICAL SECTION</p>	Plan Ref No.	Sheet	Rev
A				Survey:	Signed: 			<p>14558 - 6 A</p>		
B				Design: CG	Date: 17 / 05 / 2018					
C				Check: GE						
D				Scale:						
E				Datum:						
F				Date: 17/05/18						